

1 2 3 4 5 6 7 8

A




B

C

D

E

F

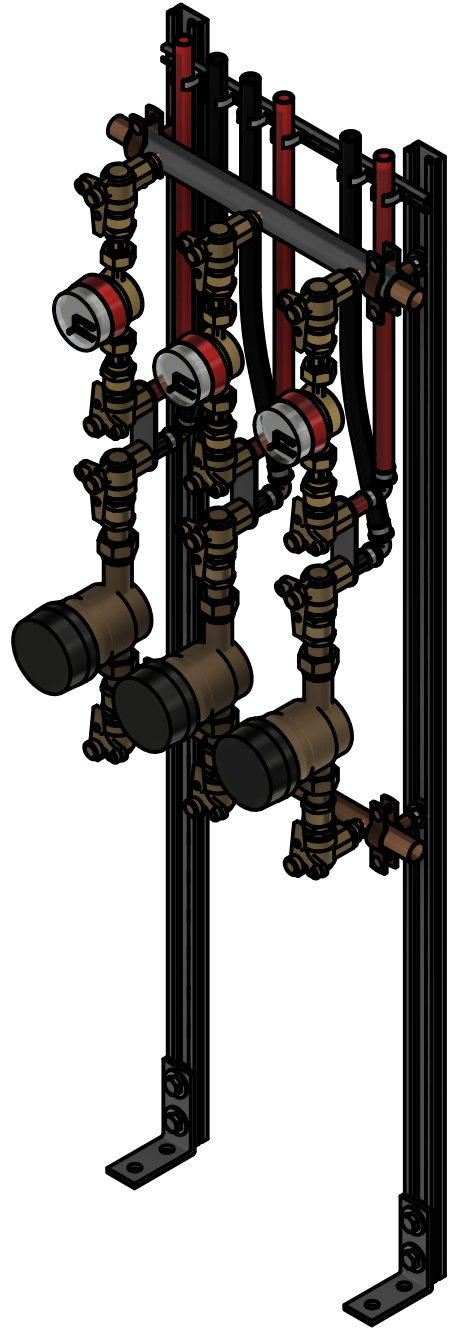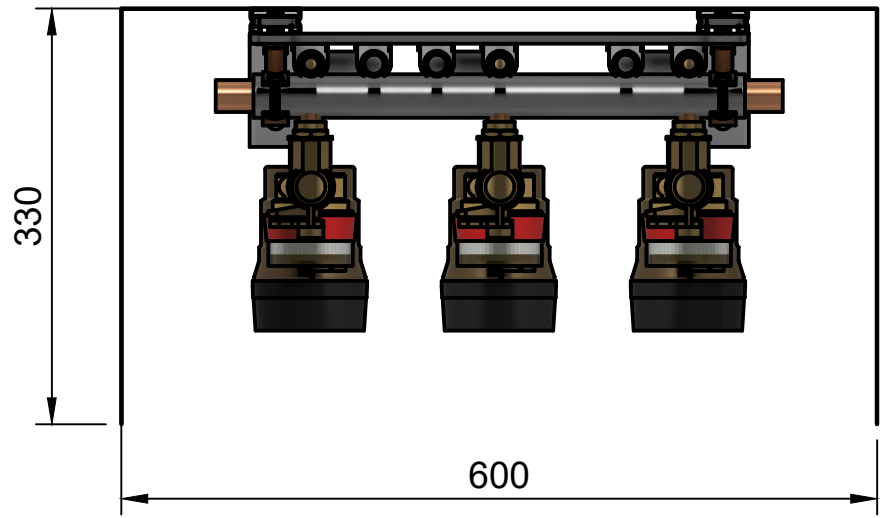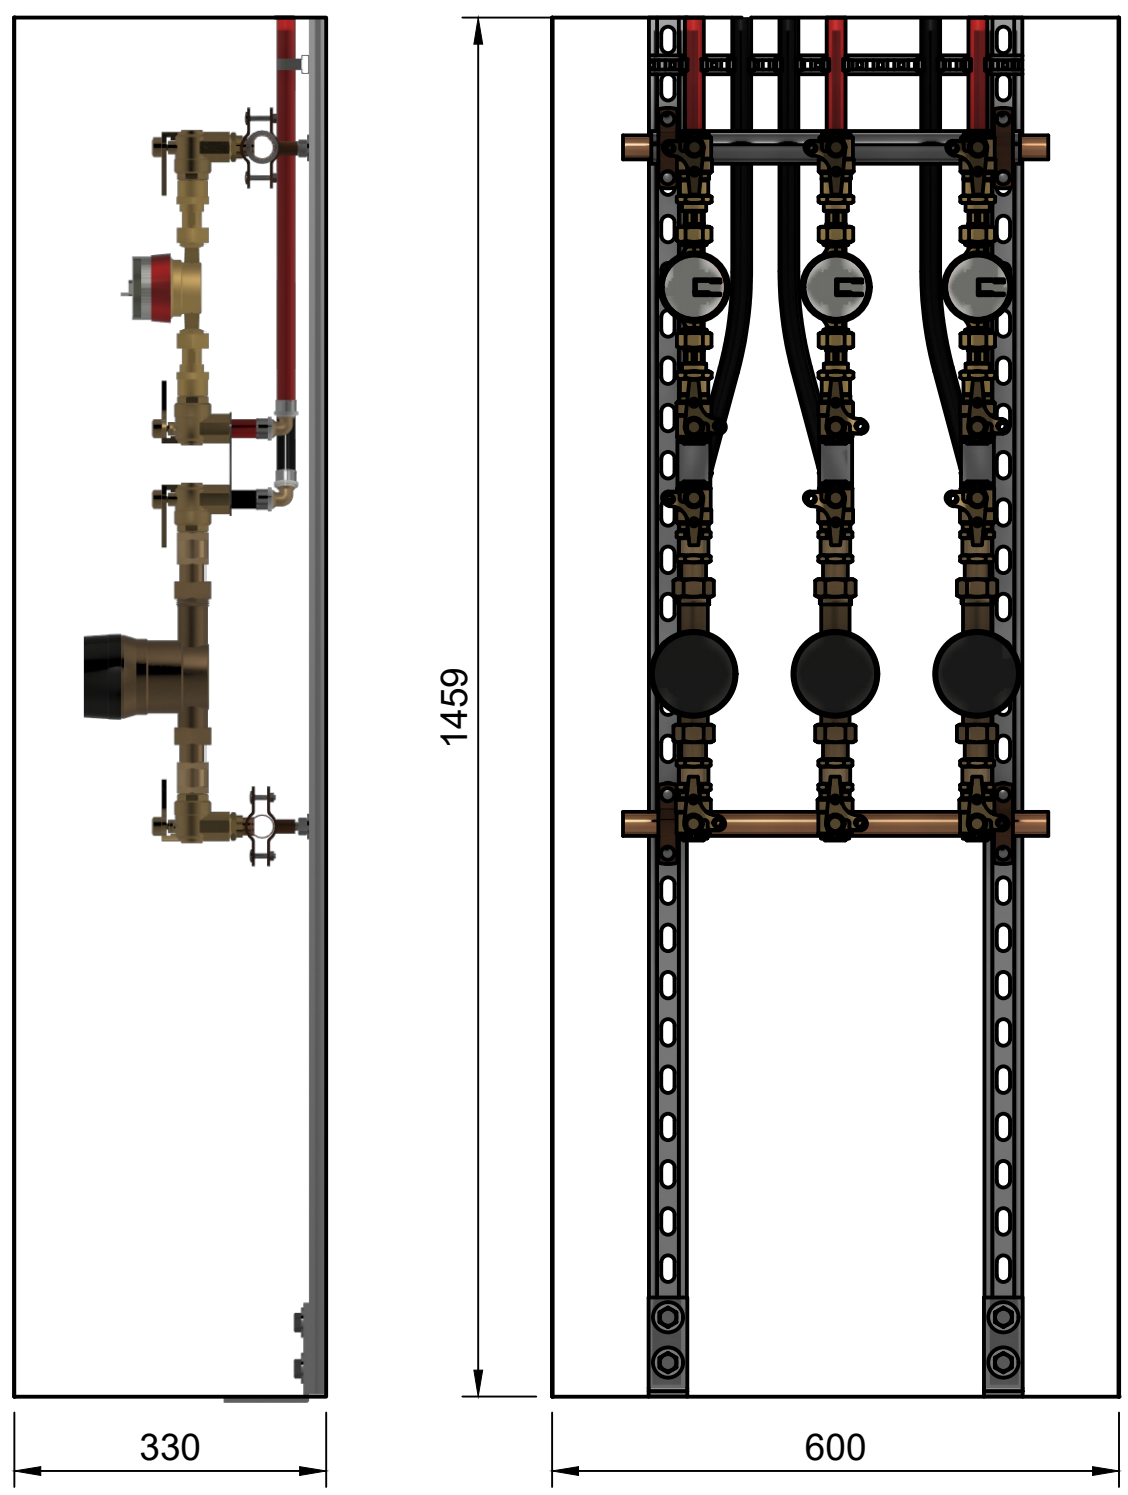

A

B

C


D

E

F

SUB-METERING SPATIAL REQUIREMENTS

Installation regulations for individual Cold Water Sub-Meters require 150mm clearance from the centre of each meter to other meters, walls or pipework. The above dimensions are specific to this meter setup.

 <p>SmartLink — METERING SYSTEMS —</p>	Project SmartLink	Model No. Spatial 3.HCWMF.NoTVPRV.25	Date of issue 9/02/2026	
	Client	Description 3 Hot & Cold Water Frame - No TV & PRV	Scale 1:6	
Notes • All measurements are in mm.	Contact	Created by Arin de Mestre	Sheet 1/1	Rev.
This drawing remains the property of deFOX Industries Pty Ltd and may not be reproduced in full or part without the written consent of deFOX Industries.				

1 2 3 4 5 6 7 8